


ANSI D CADD Drawing, DO NOT REVISE MANUALLY.


PLAN	SURVEYED	BY	DATE
NOTEBOOK NO.	REVIEWED ROW CHKD		

PROFILE	SURVEYED	BY	DATE
NOTEBOOK NO.	REVIEWED NOTES REDUCED		

This document and any attachments are considered:
BUSINESS CONFIDENTIAL
PROTECTED CRITICAL INFRASTRUCTURE INFORMATION

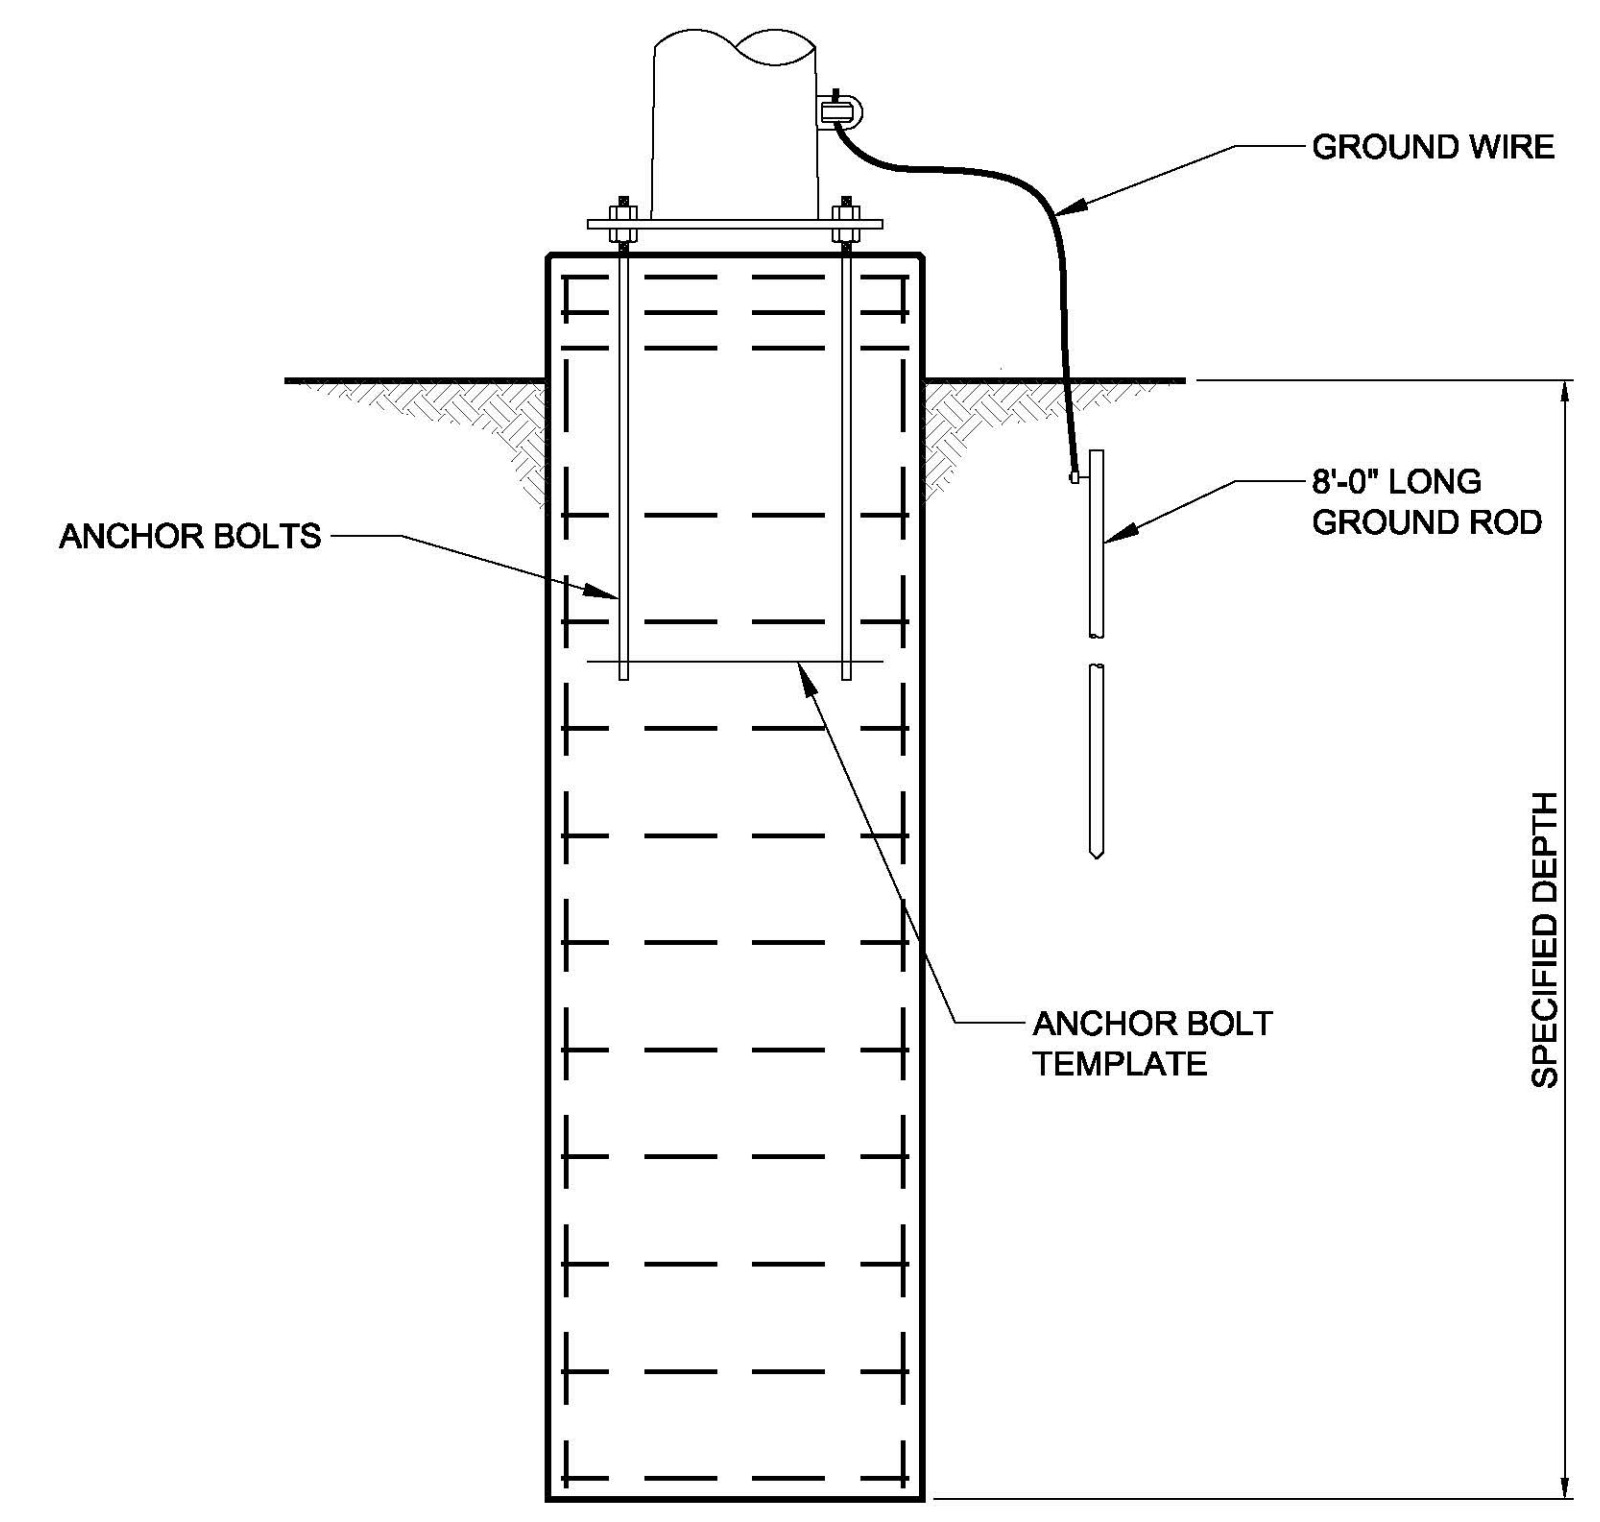

CONCRETE FOUNDATION DETAIL

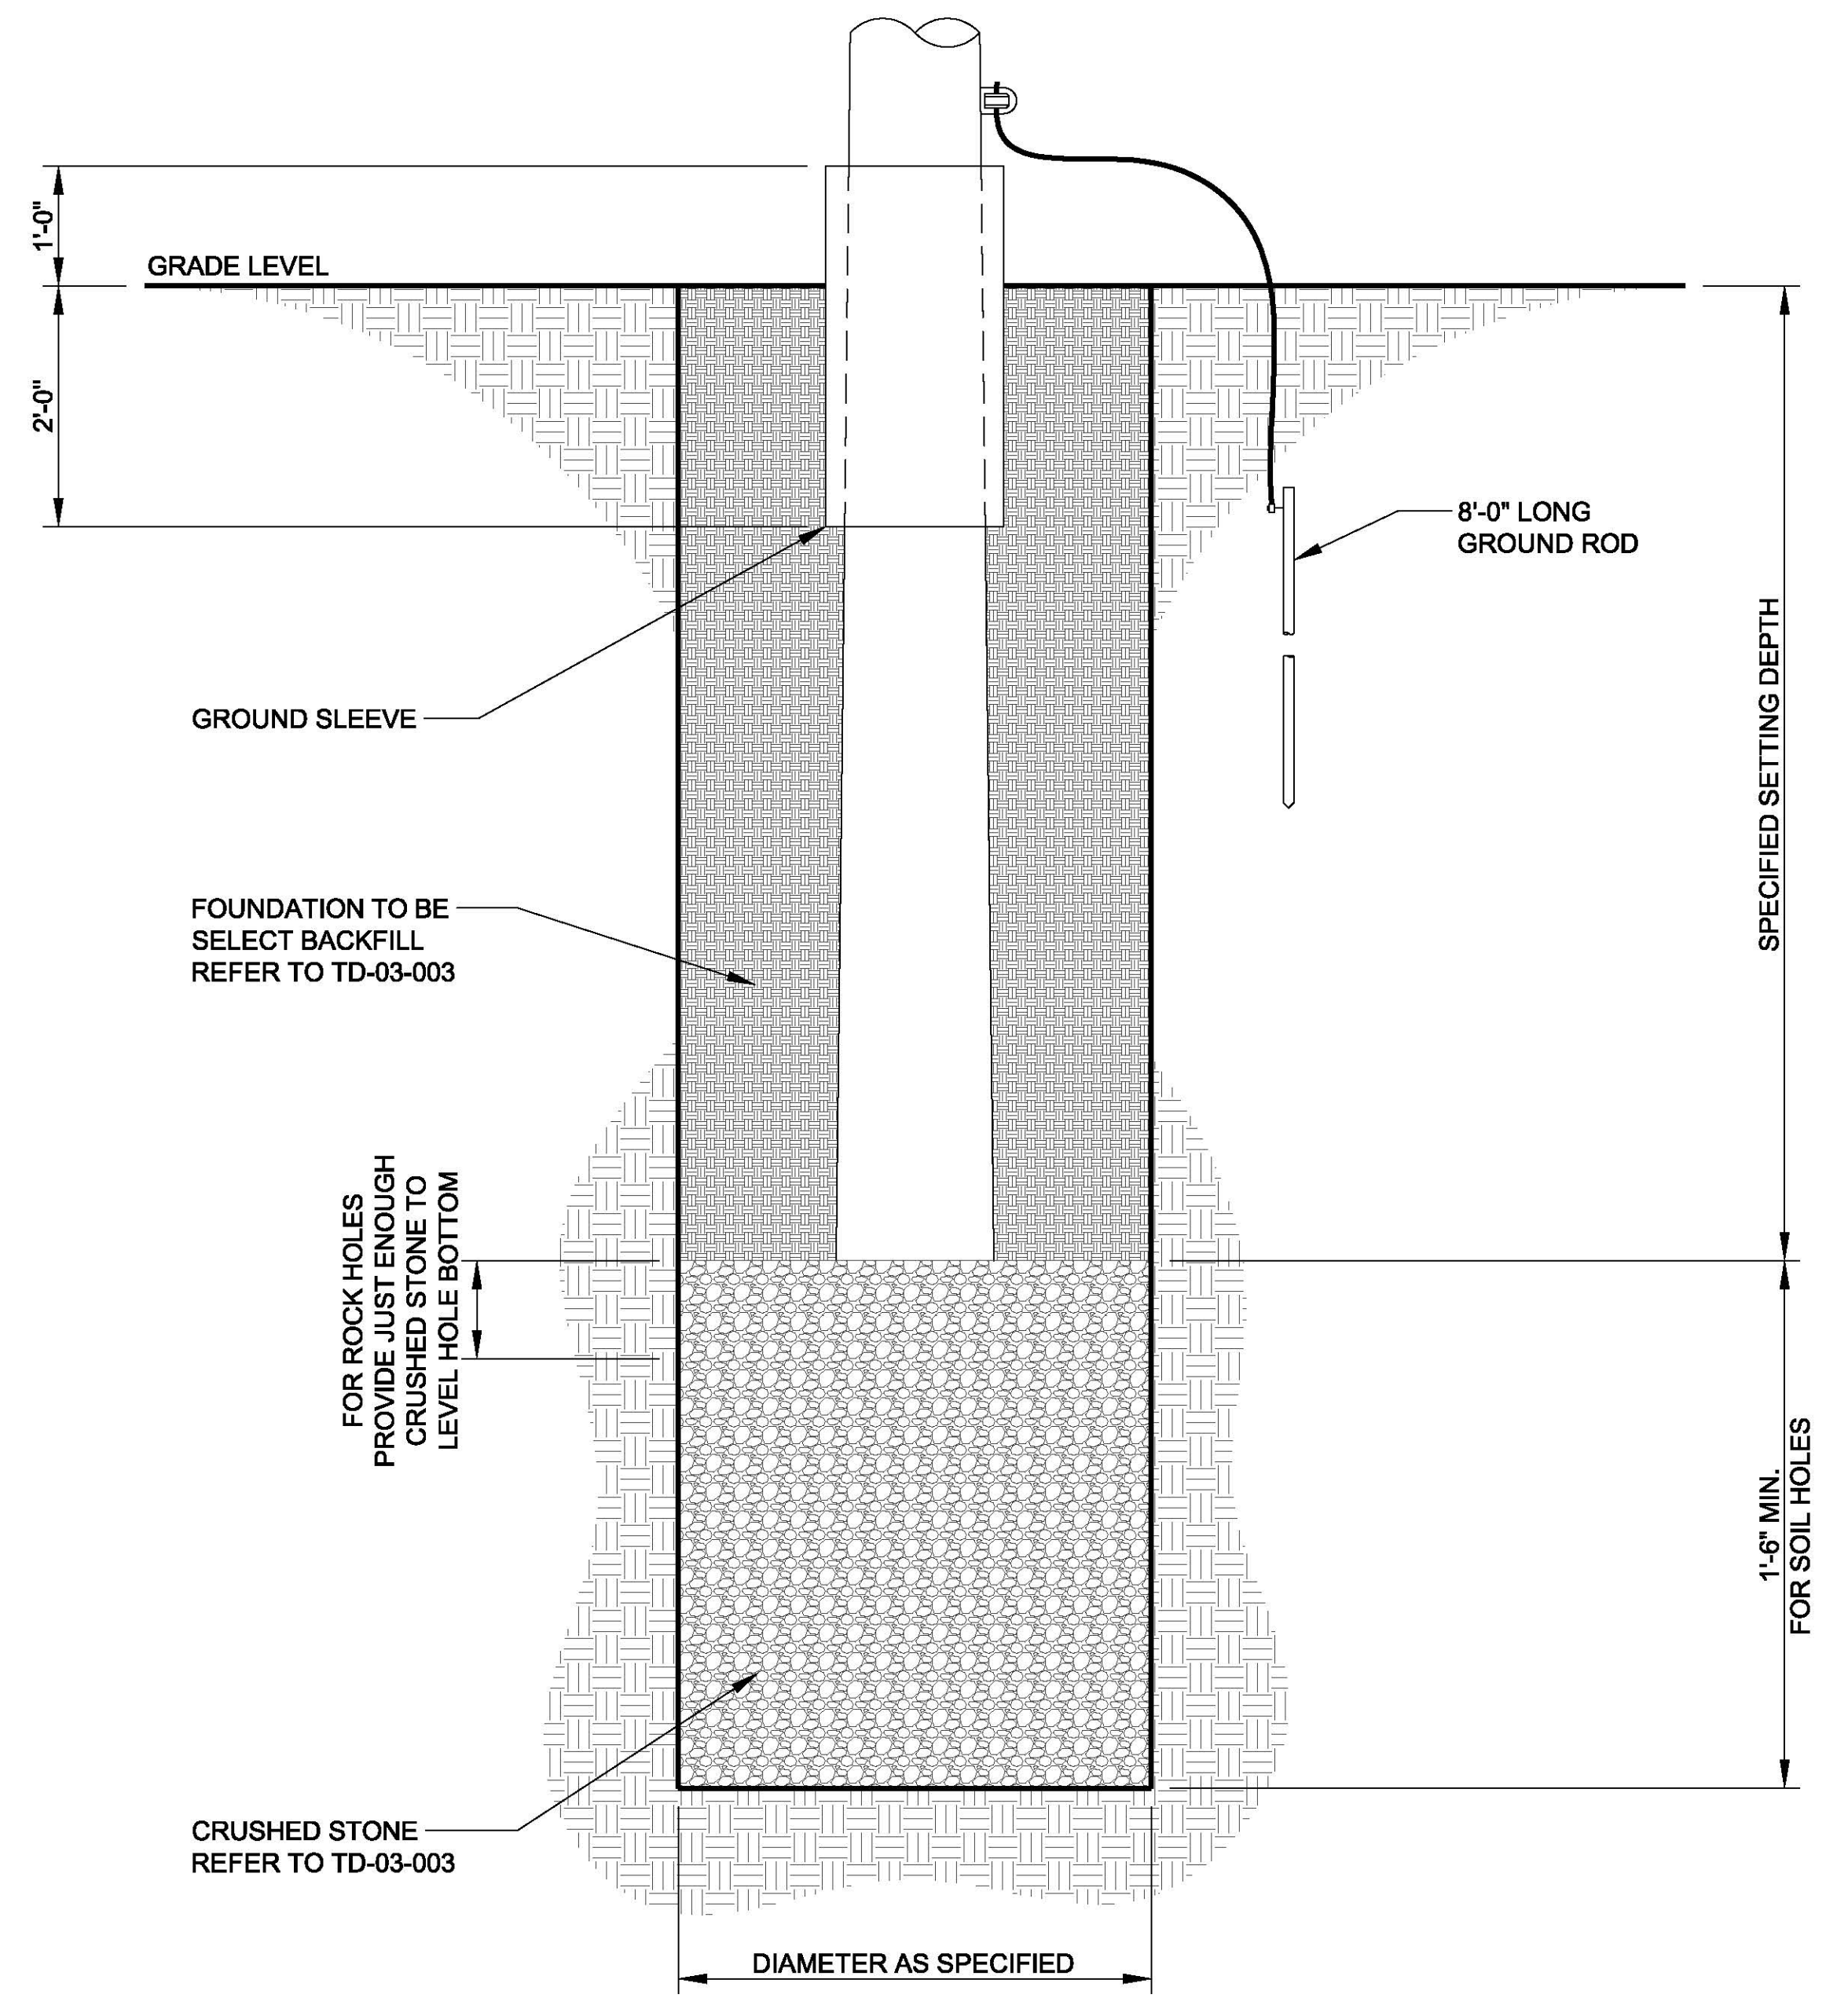

DIRECT EMBEDMENT DETAIL

UNDERBUILD CONSTRUCTION TYPE	NEUTRAL CONDUCTOR TYPE	OHSW TYPE	CONDUCTOR TYPE	YR. CONST.	W/O	PE Stamp	AVANGRID ENGINEERING CONFIDENTIAL, PROPRIETARY and TRADE SECRET INFORMATION Property of AVANGRID				LINE 949 FOUNDATION DETAILS SHEET 1 OF 1 115KV LINE 949		REV.
TENSION	TENSION	TENSION	TENSION								SCALE AS SHOWN FILE: R0001-T949-500.DWG		
DESIGN TEMP.	DESIGN TEMP.	DESIGN TEMP.	DESIGN TEMP.								R0001-T949-500		0-0B
				REV.	DATE	BY	DESCRIPTION	APP.		DR.	RSH	NO.	
										CK	MSP		
										APP.			
										DATE:	8/13/19		